



University of Bahrain College of Engineering Department of Architecture and Interior Design Architecture program

2021-2022
second semester

FIKRA KNOWLEDGE HUB

Project outline

INTRODUCTION:


THE PROJECT INTRODUCES A NEW TYPE OF BUILDING WHERE CREATIVE MINDS AND FUTURE THINKERS ARE PRODUCED.



PROJECT DEFINITION:

KNOWLEDGE HUB IS A LEARNER-FRIENDLY SPACE WITH SUITABLE LEARNING ENVIRONMENT. IN RESPECT TO ALL TYPES OF LEARNERS. MOREOVER, IT FOCUSES ON ENHANCING THE QUALITY OF EDUCATION WITH A VARIETY OF SPACES.


PROJECT COMPONENTS:

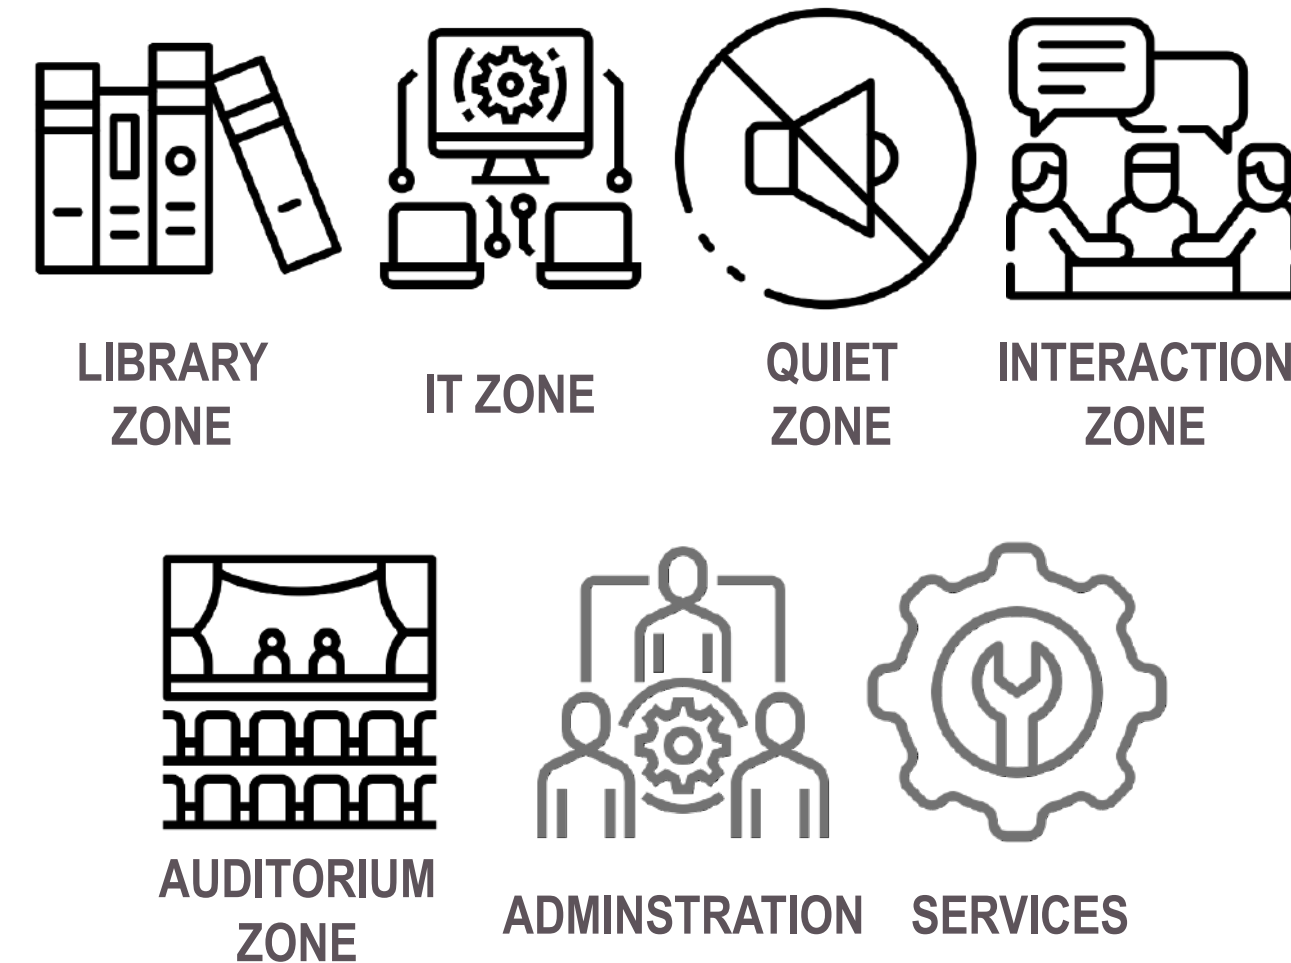

Site

LOCATION:

ZAYED TOWN, NEXT TO SULTAN MALL

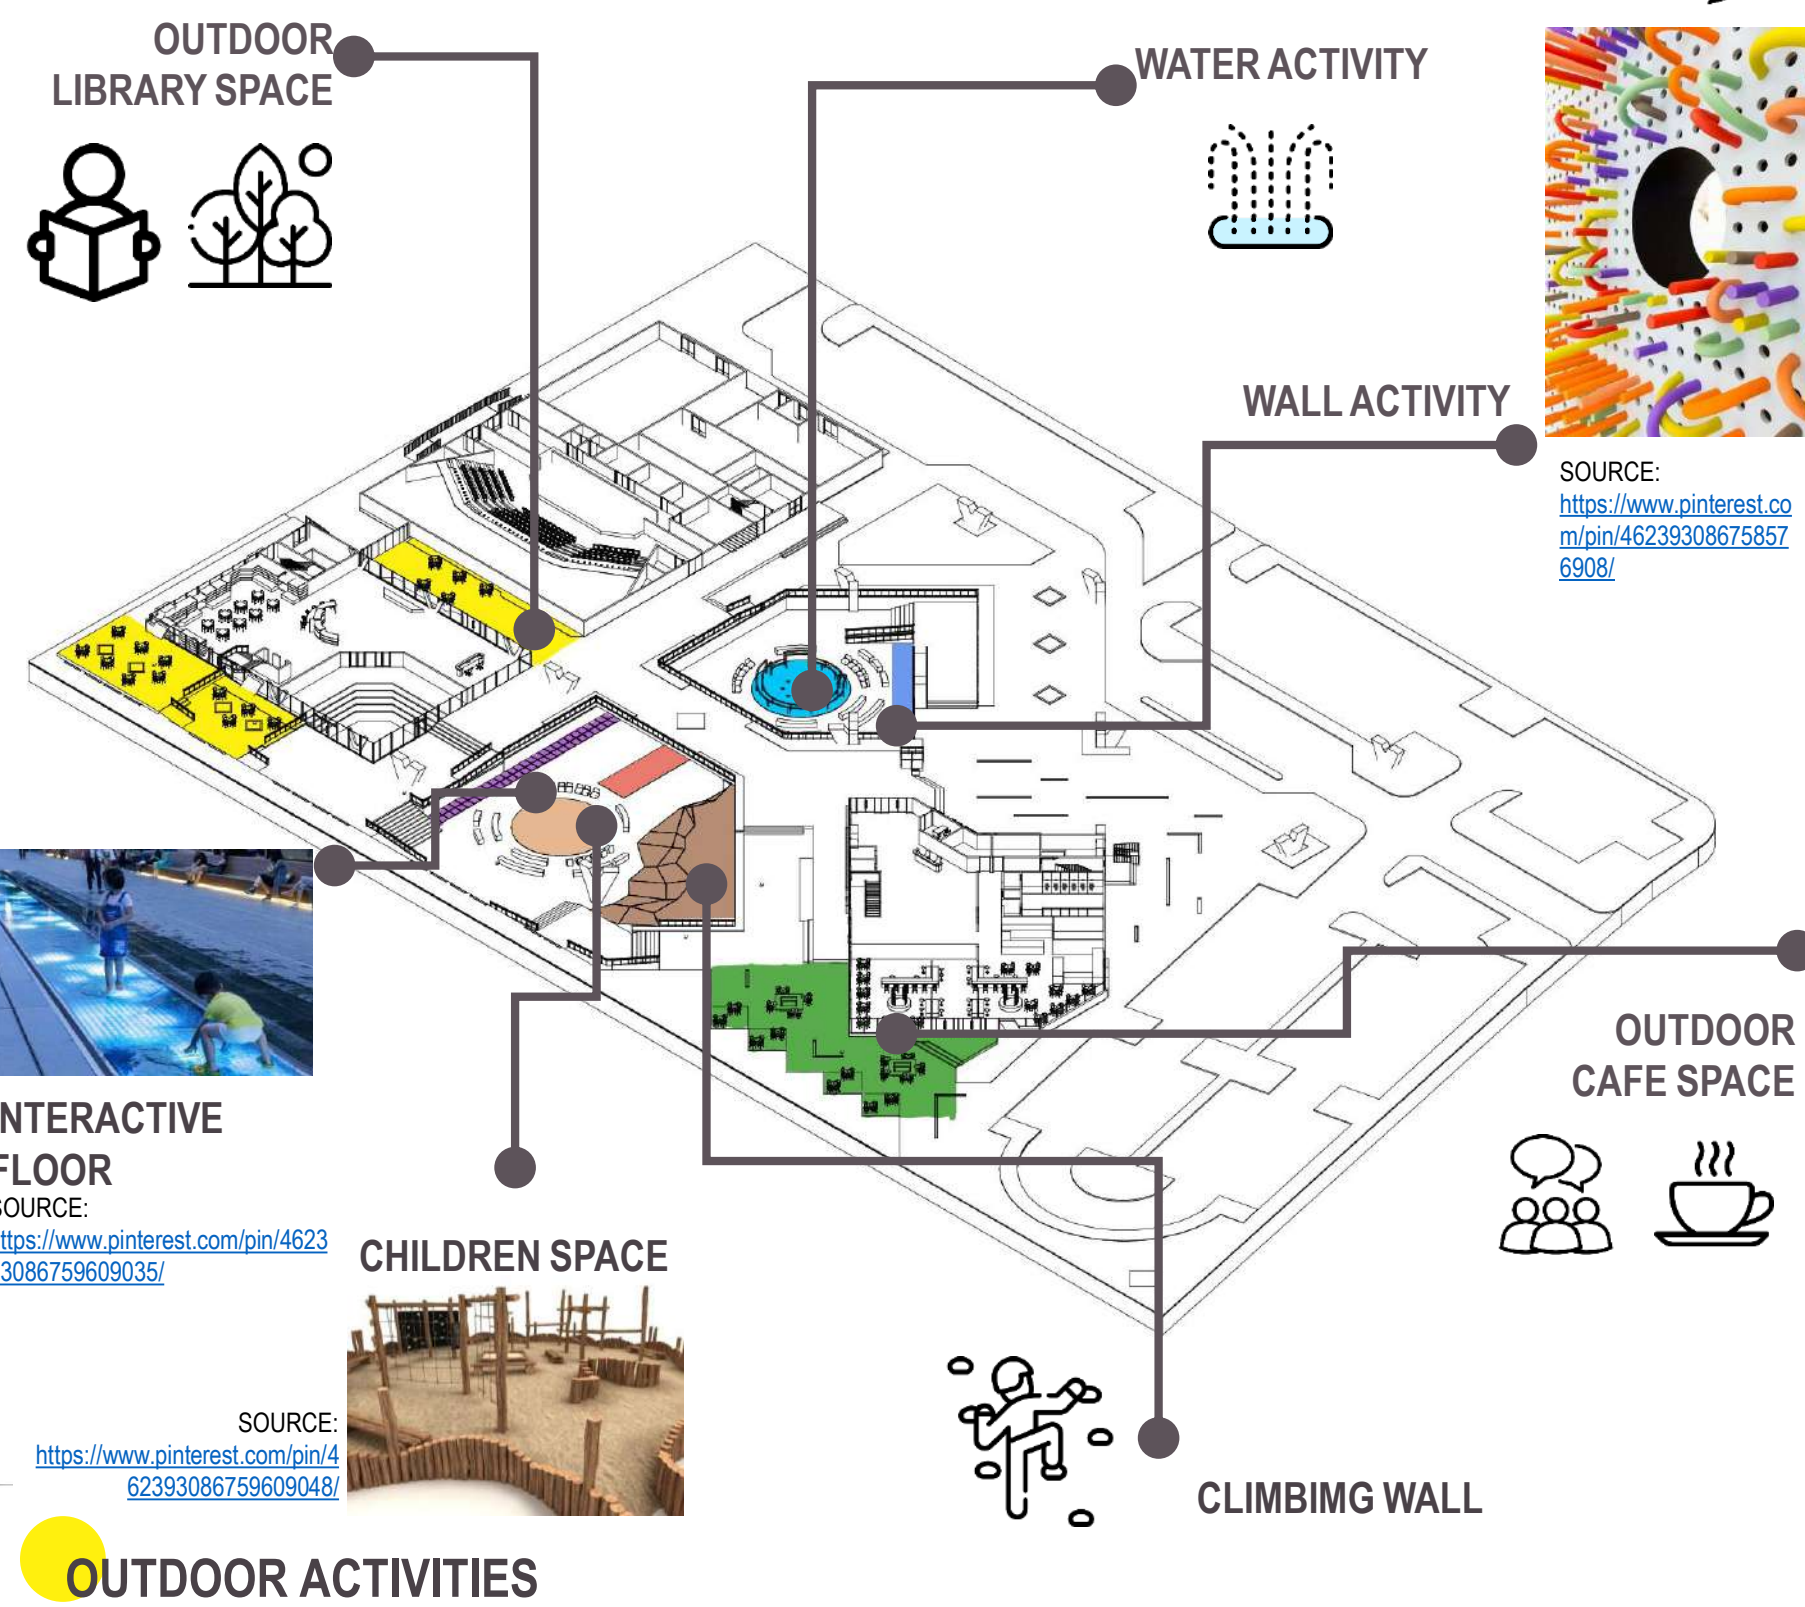

VEHICLES CIRCULATION

OUTDOOR ACTIVITIES

Design Philosophy & Concept


PHILOSOPHY TRANSDISCIPLINARY APPROACH

Our work strives to enhance our sense of surroundings, identity and relationship to others and the physical spaces we inhabit, whether feral or human-made. Museums, products, reindeer observatories, graphics, landscapes and dollhouses get the same care and attention to purpose." (source: Snohetta website - <https://snohetta.com/about>)




CONCEPT EVOLUTION

Evolution for the formation of the present time after going through the development process. It is the gradual growth of something over a period of time.
The development process is like a lope. The action of the past affects the present and the present time choices affect the future. Therefore, this moment is the starting point to change the near and far future.

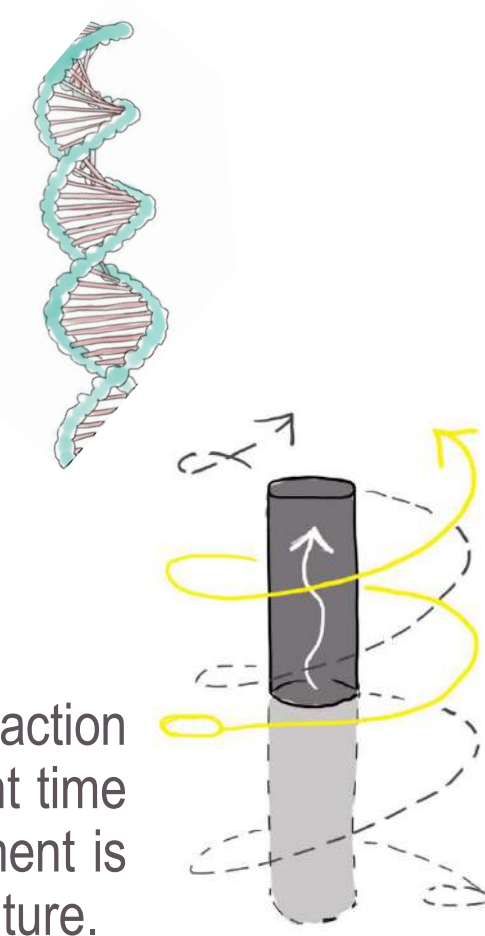


Elevations/Sections

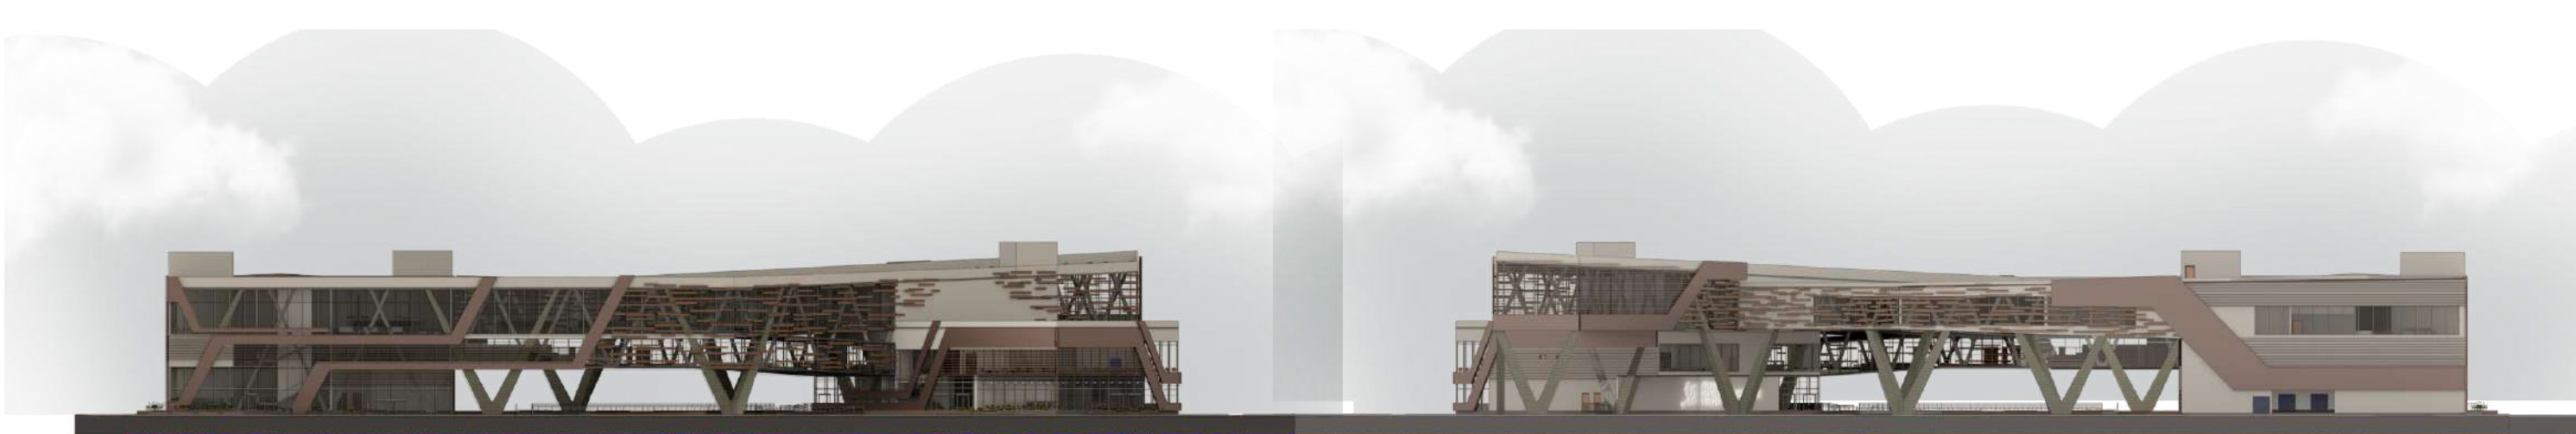

NORTH ELEVATION


SOUTH ELEVATION

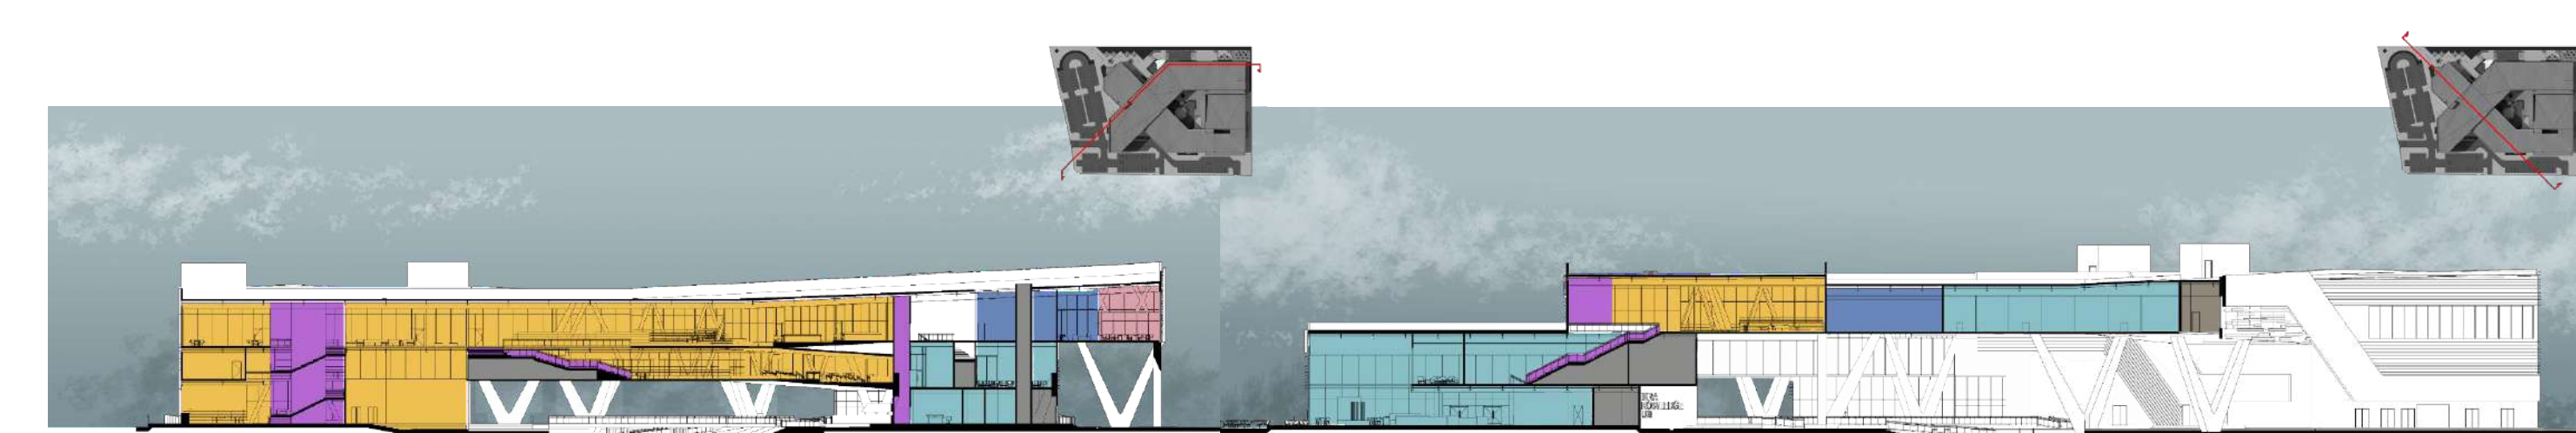

SECTION A-A

SECTION B-B

Plans

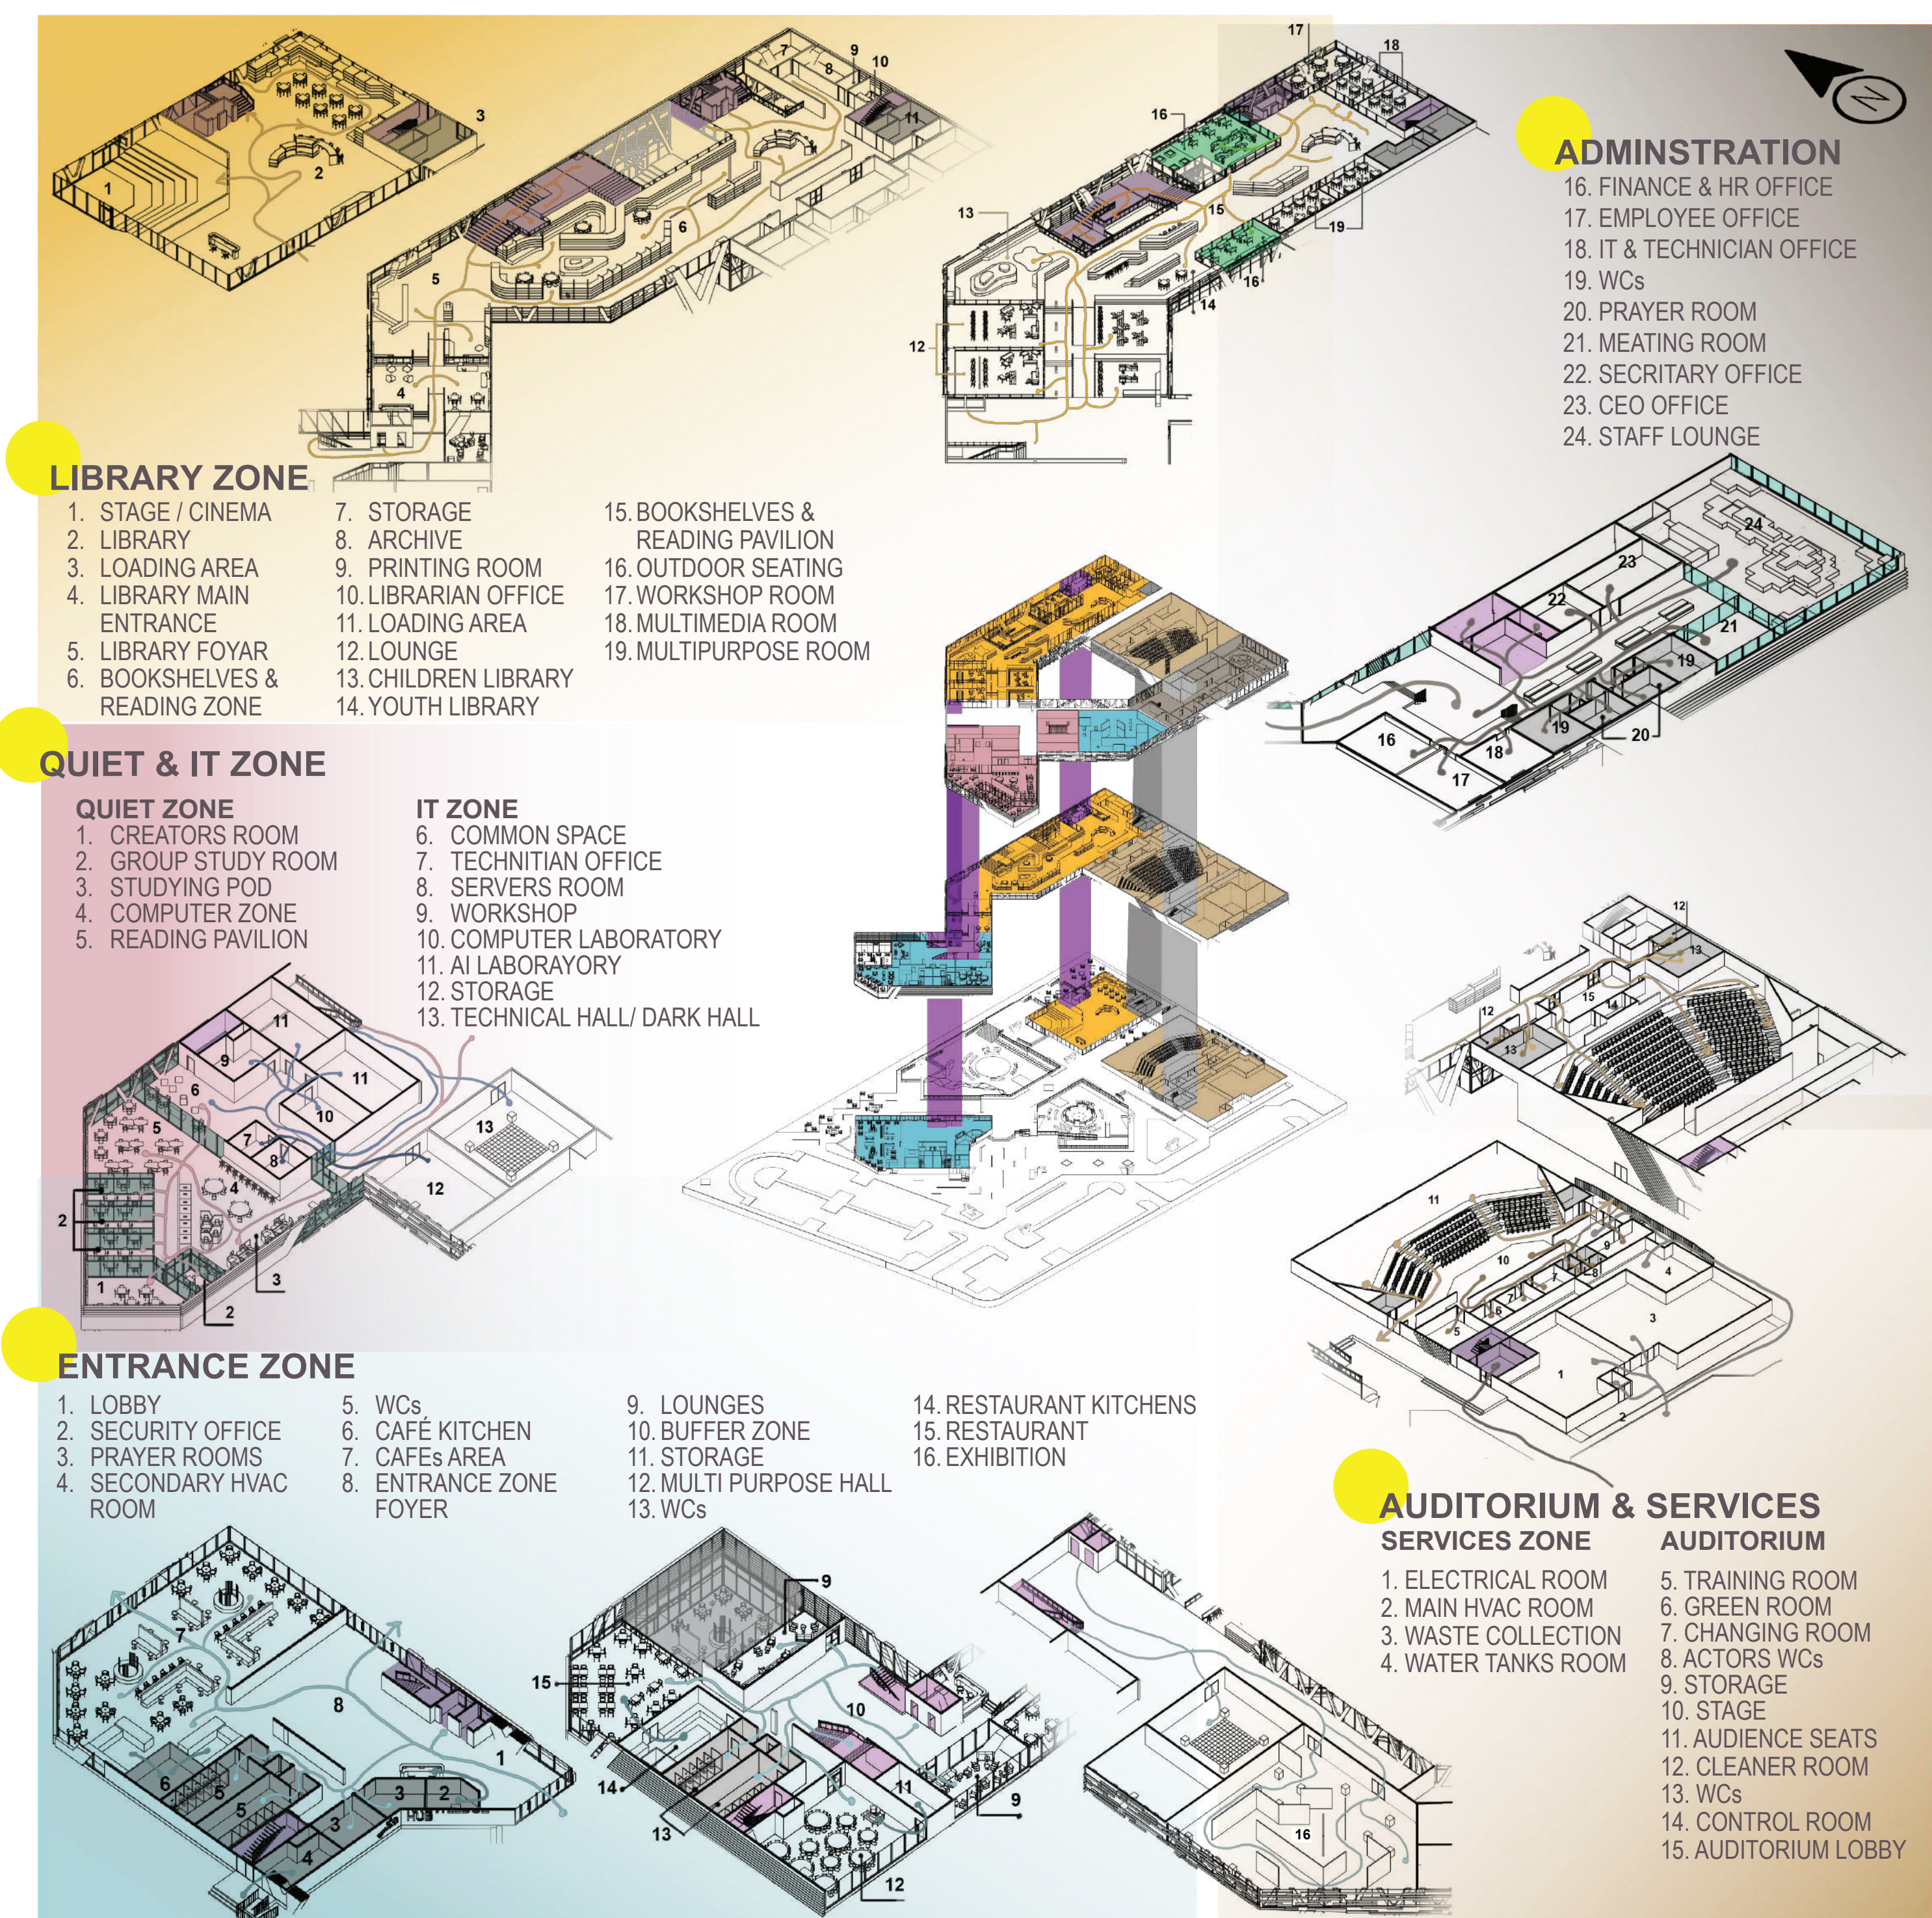

3D perspectives



BUILDING ENTRANCE



Café
OUTDOOR SEATING




OUTDOOR
ACTIVITY
ZONE



OUTDOOR
LIBRARY
SEATING



LIBRARY
ZONE
FIRST FLOOR

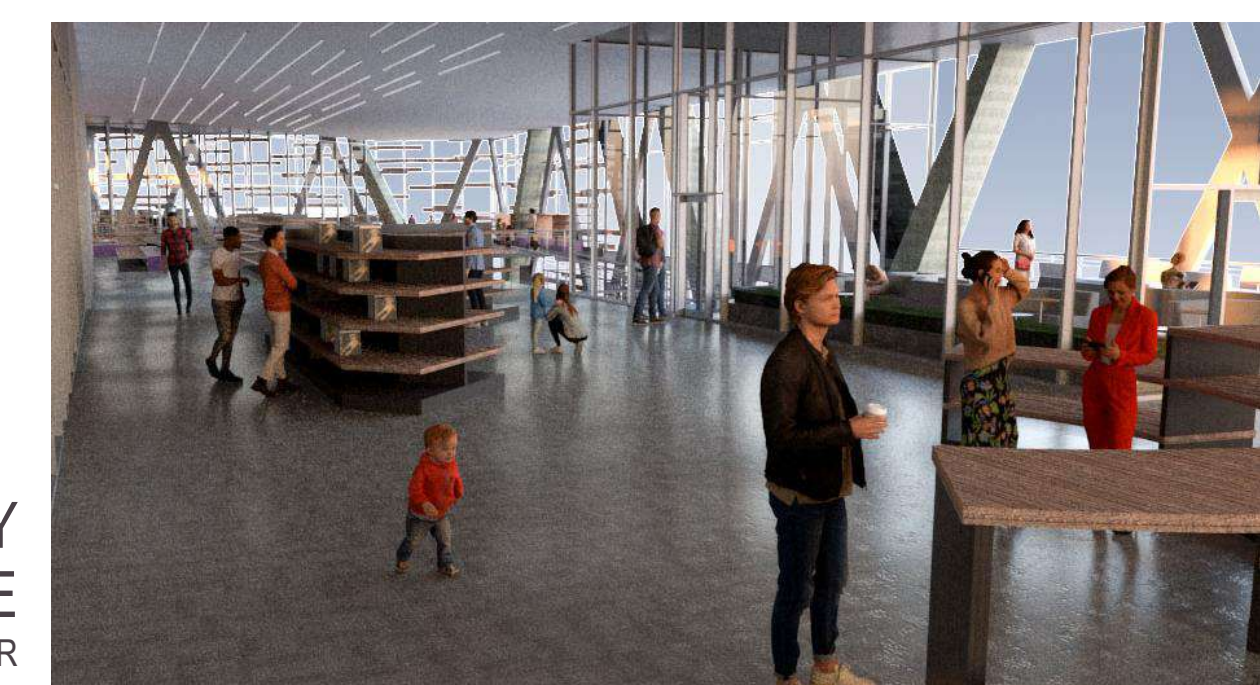

LIBRARY
ZONE
SECOND FLOOR



TECHNOLOGY
HALL



QUIET
ZONE

Architecture program

Student Name:
Fatima Abdulla Marhoon

Student ID:
20172268

Adviser Name:
Miss Shurooq Husam